



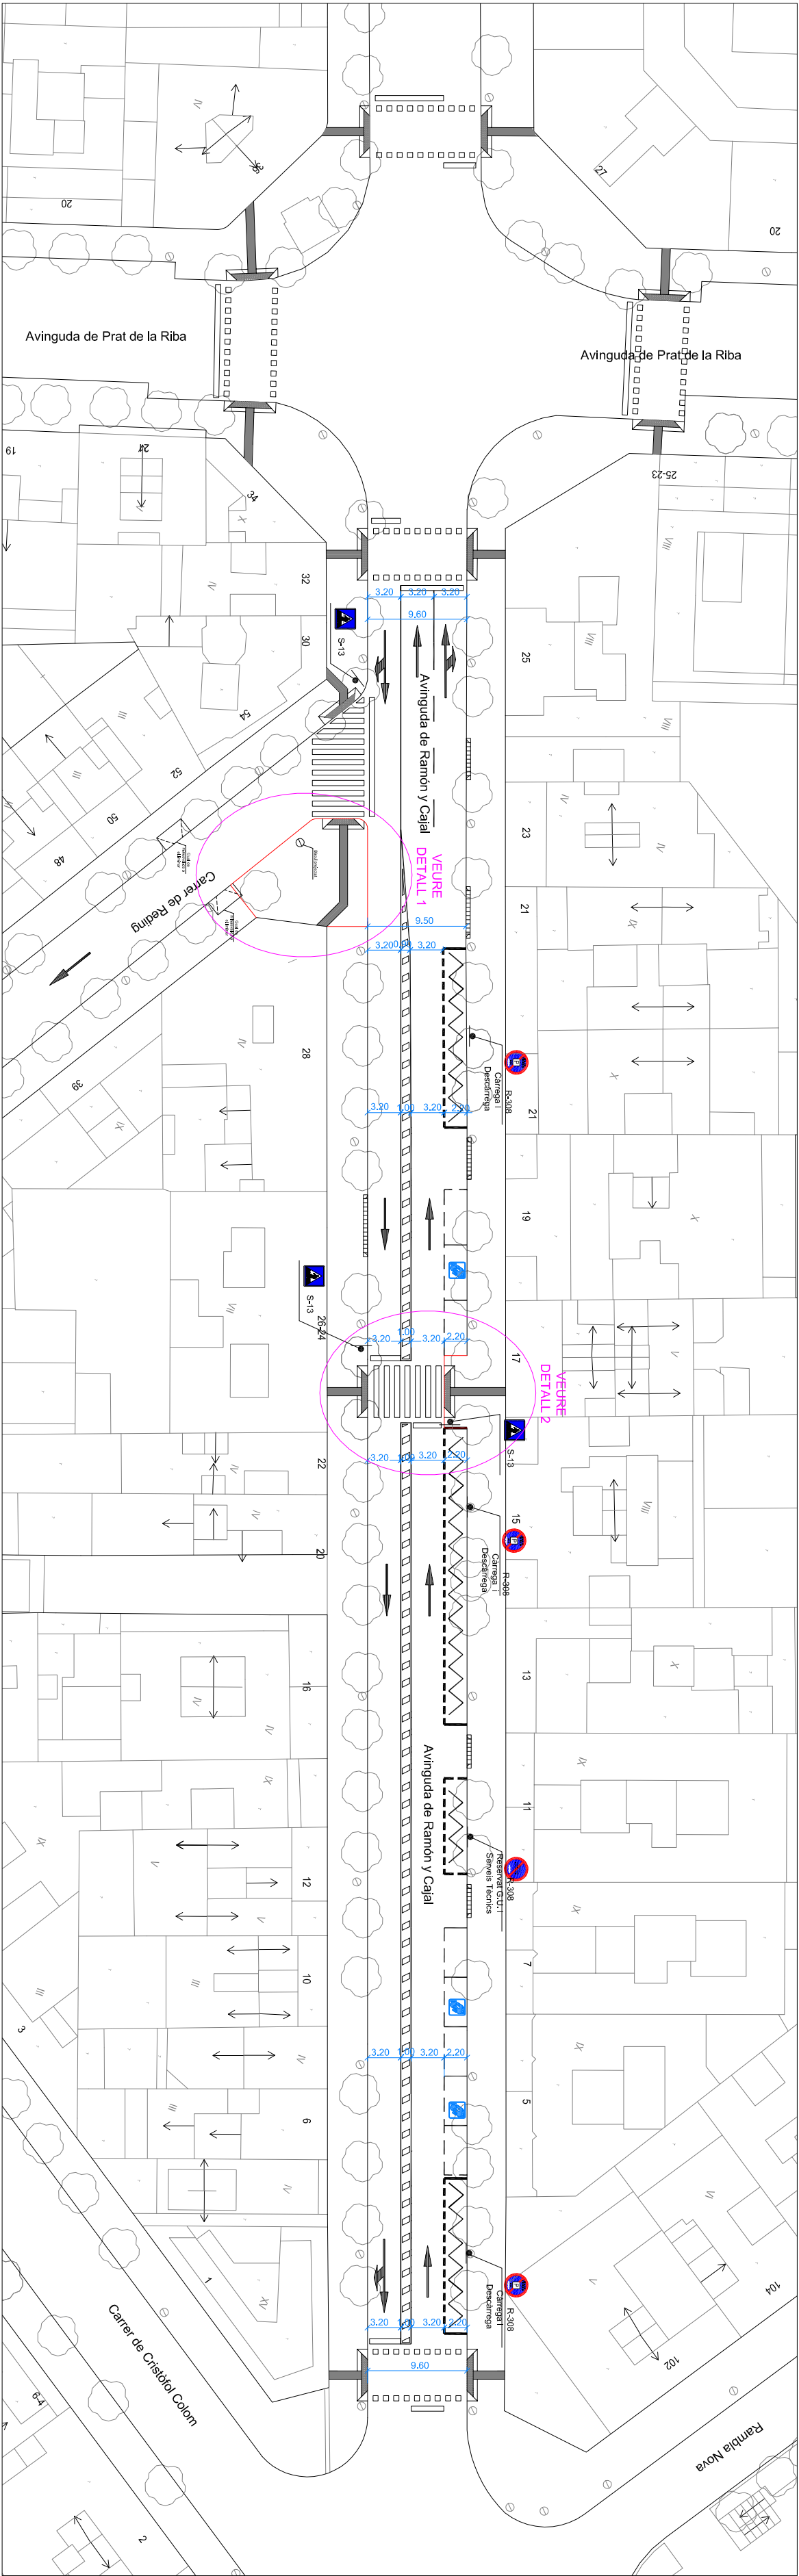

DETALL 1

Escala 1:200

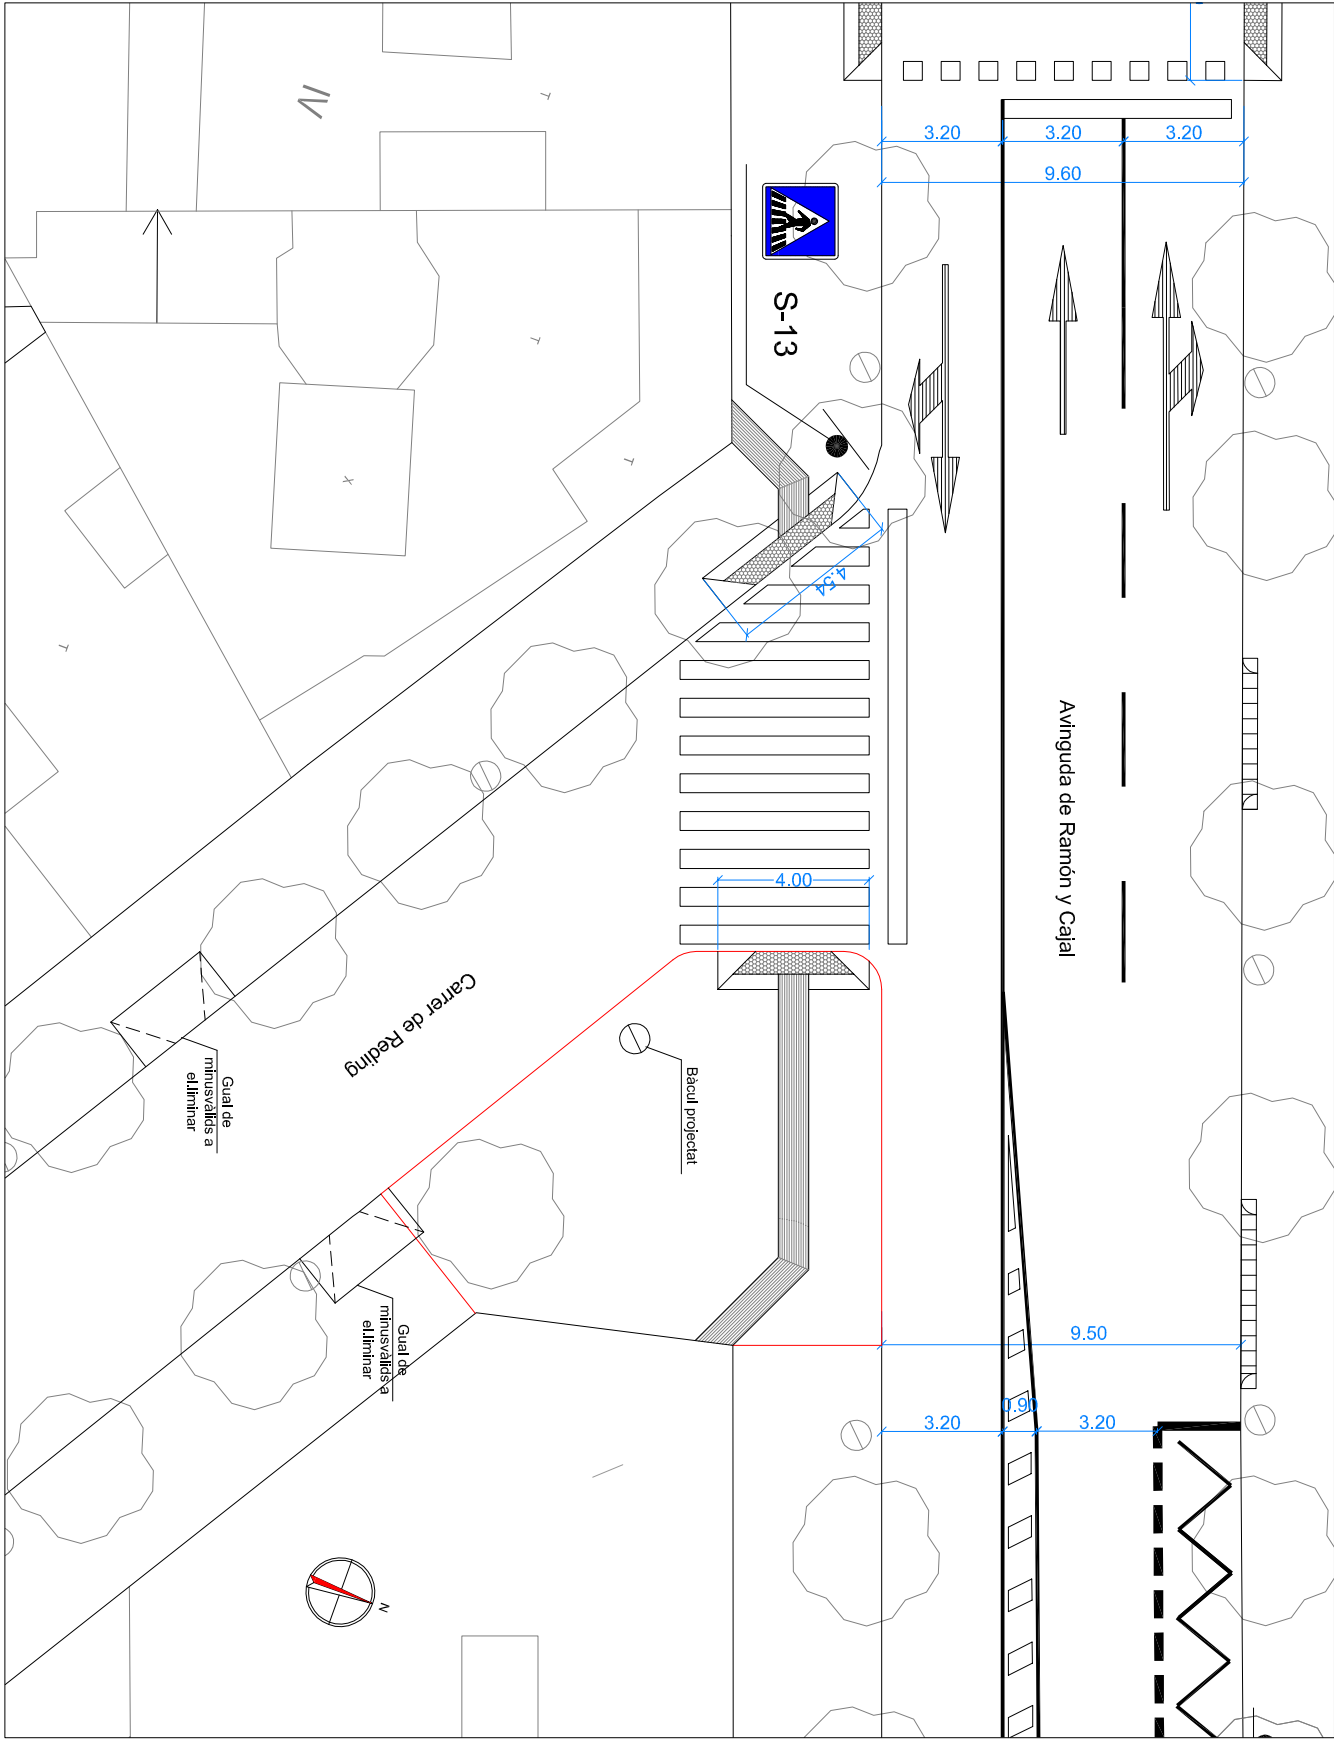

DETALL 2

Escala 1:200

